

1000

500

0

500

1000

1500

2000


1500

1000

500

0

500

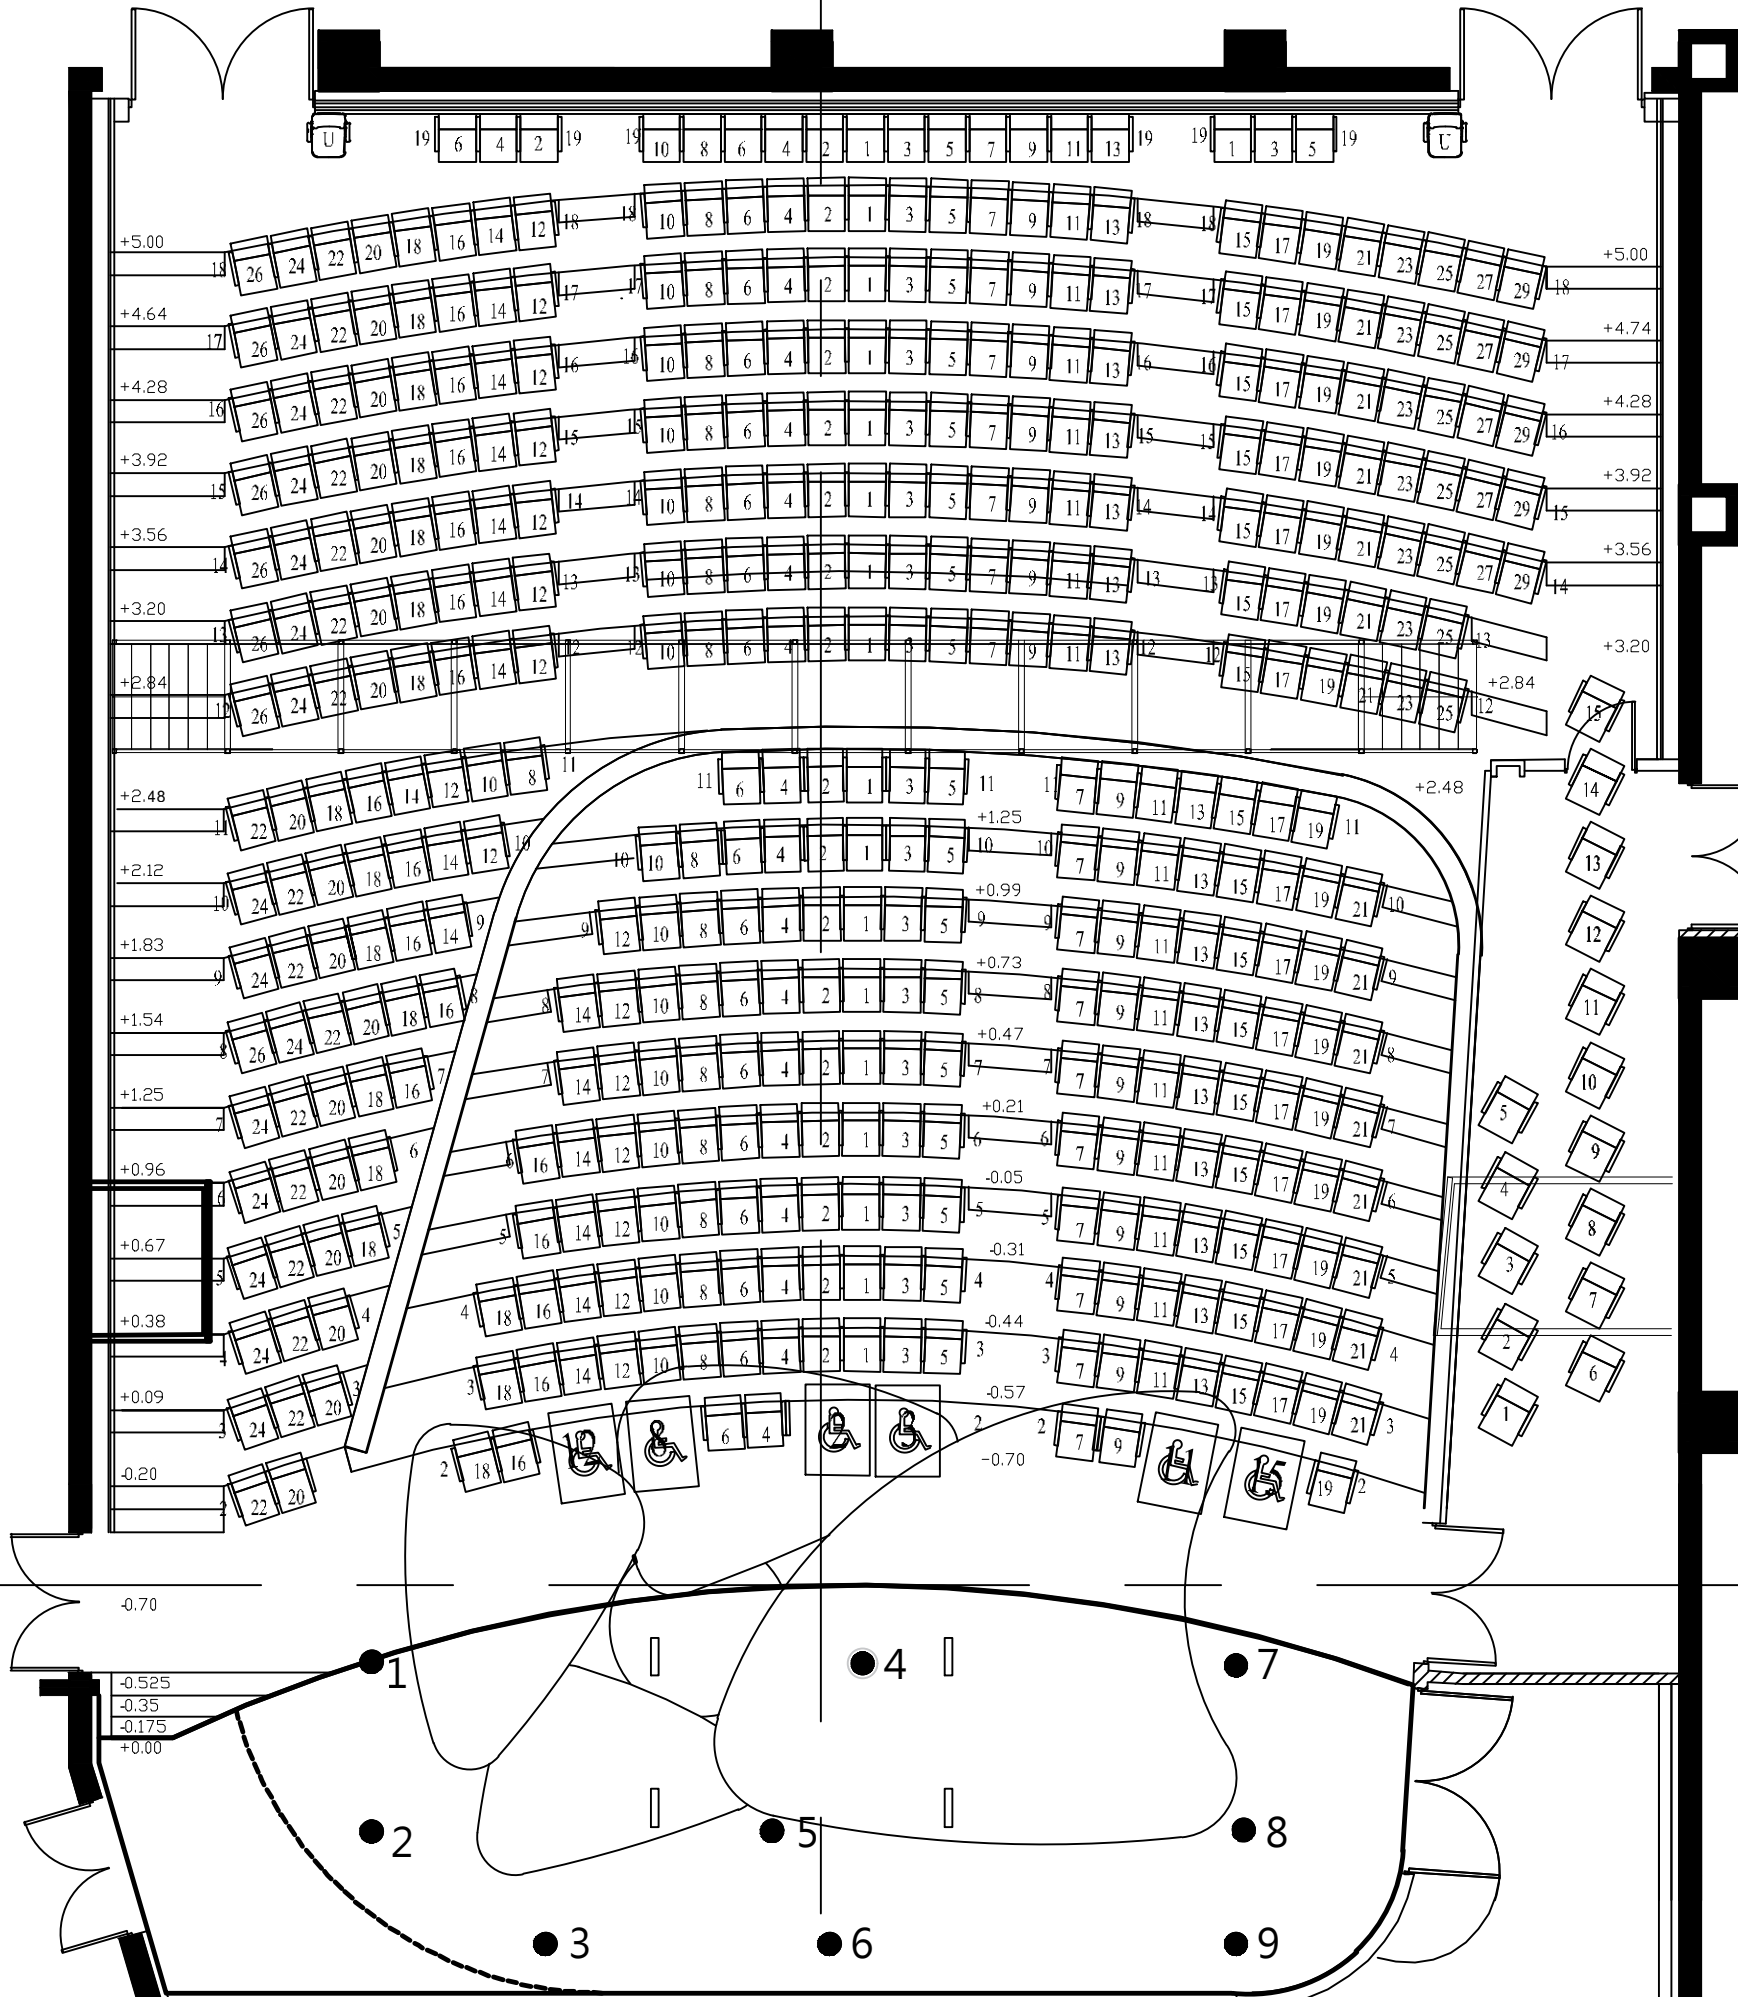

表演廳
Recital Hall

PRODUCTION

DIRECTOR

DESIGNER

LIGHTING

SET UP

PERFORM

DRAWN BY

DATE

DRAWING TITLE

表演廳平面圖

Recital Hall
Stage Plan

SCALE : 1/10

For A3

DRAWING DATE

2020 / 3 / 16

PRINT DATE