


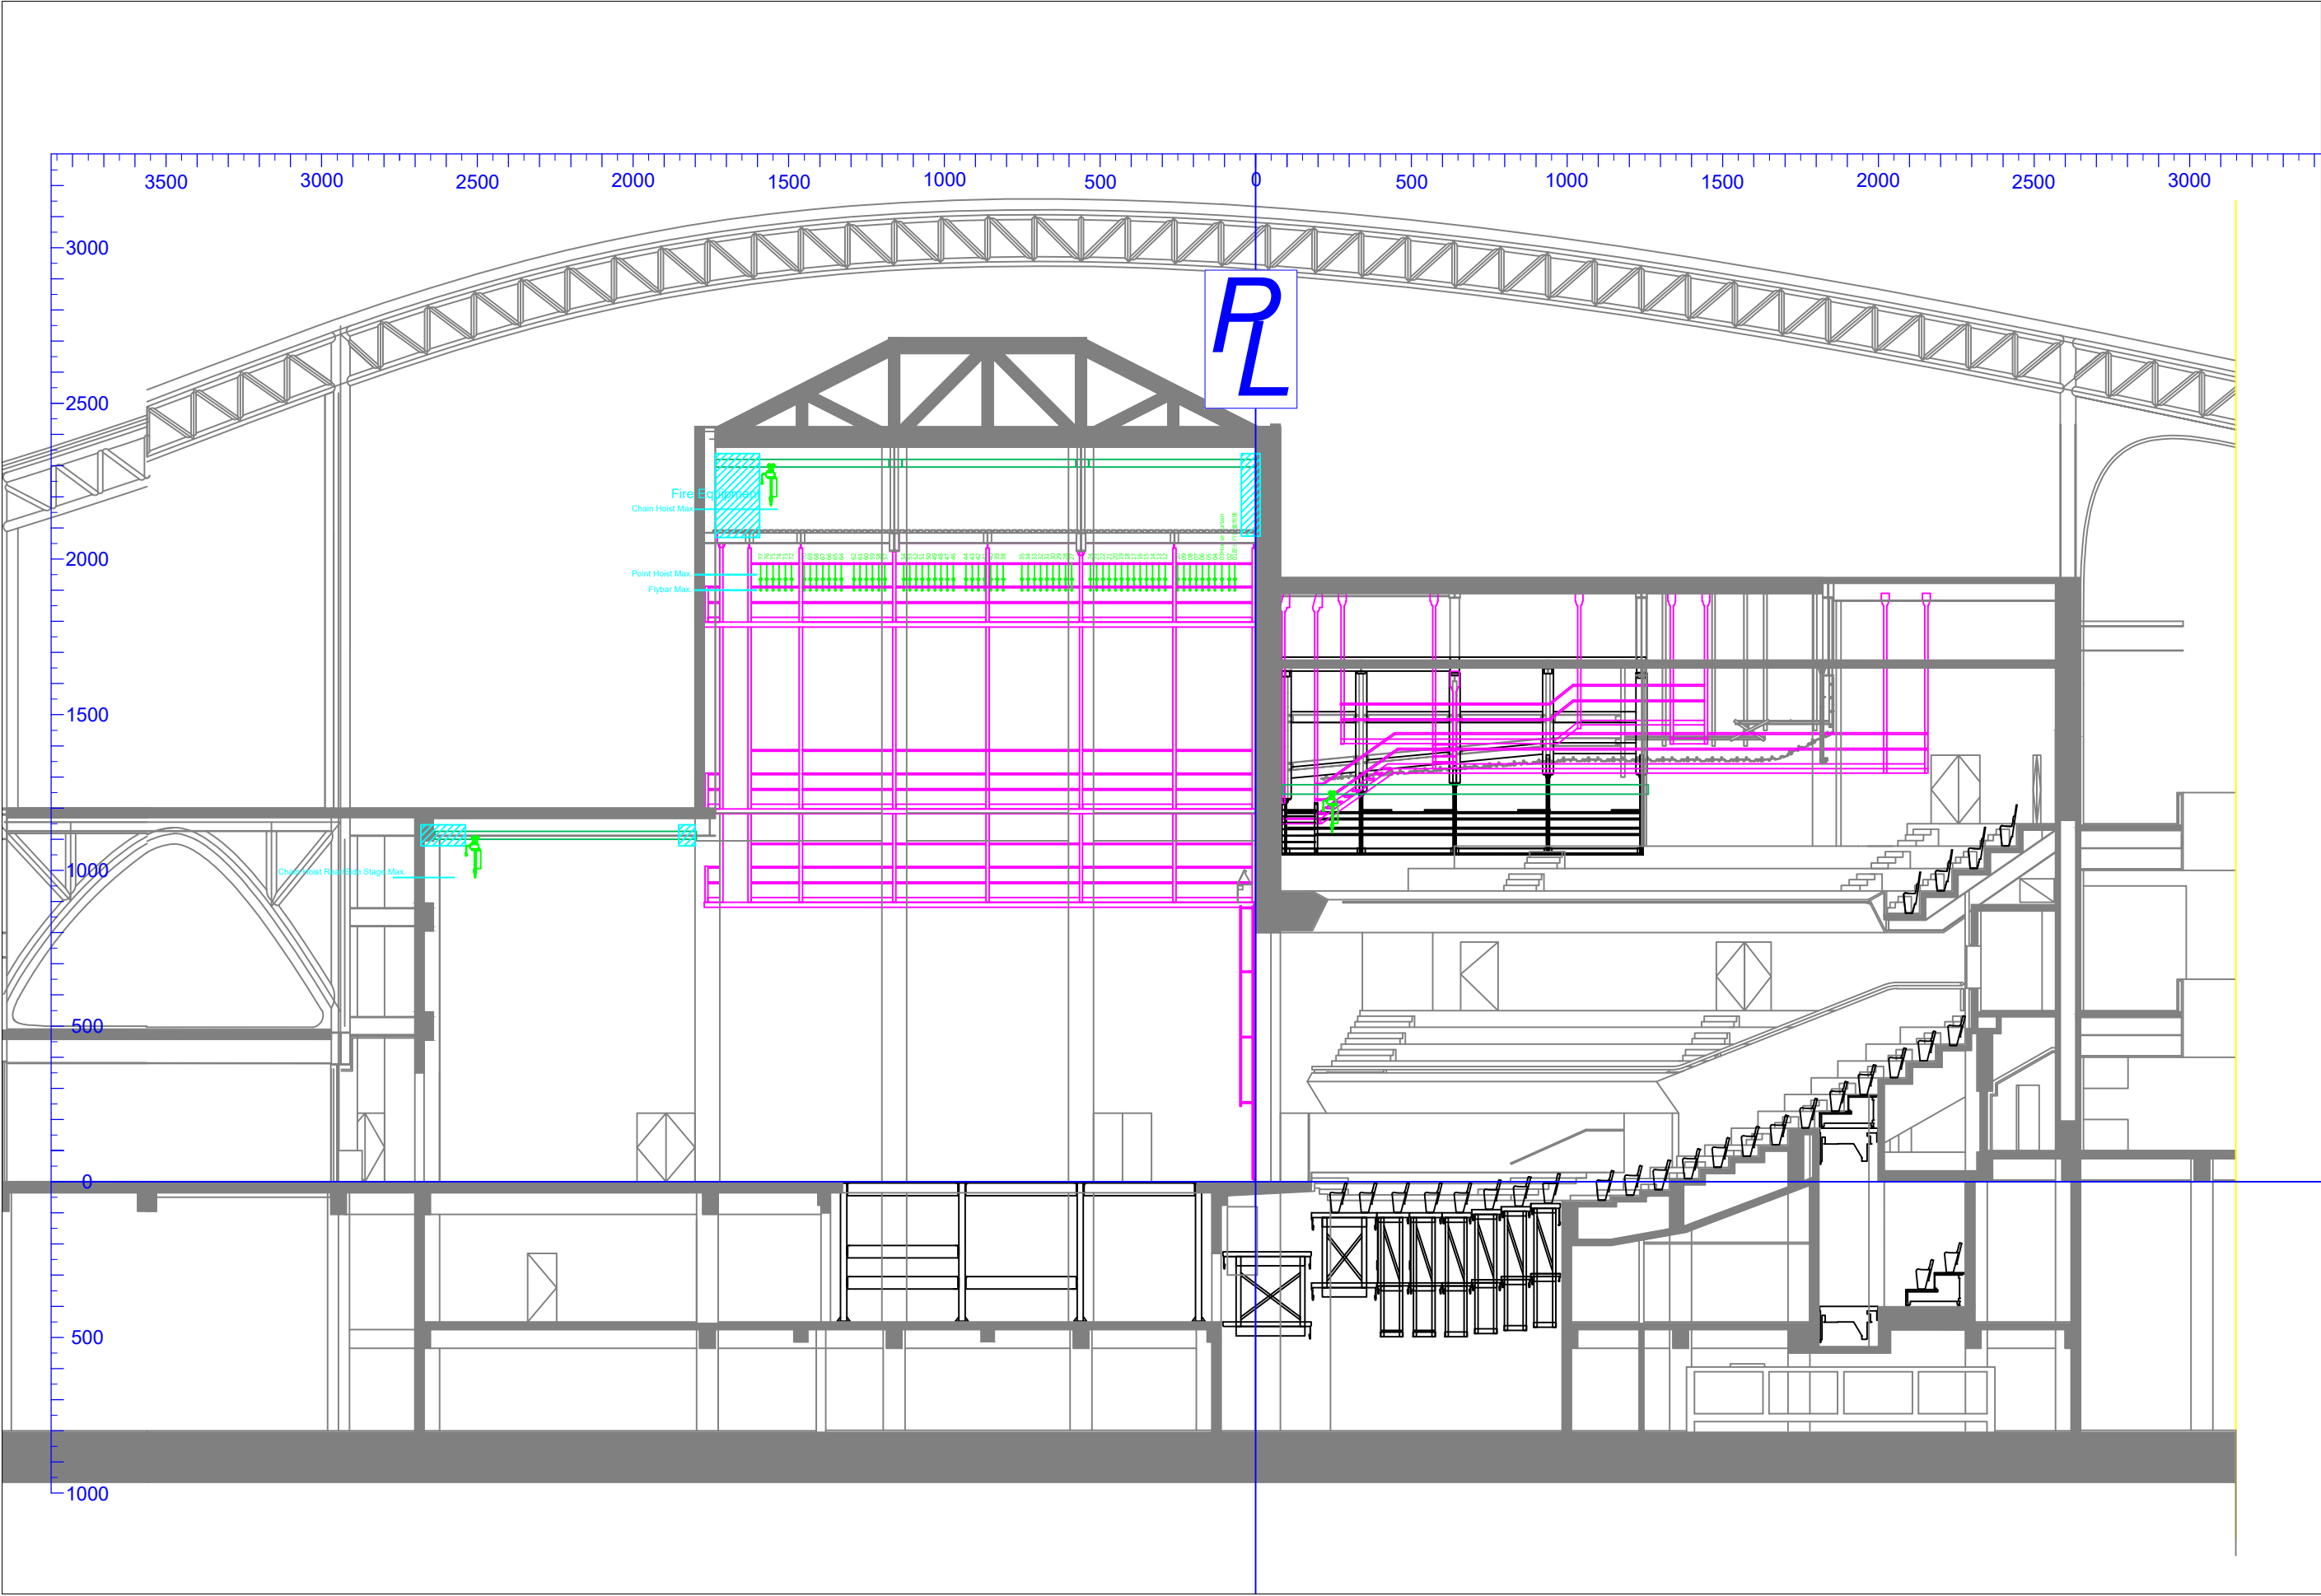

戲劇院 Playhouse
PRODUCTION
DIRECTOR
DESIGNER
LIGHTING
SET UP
PERFORM
DRAWN BY
DATE
DRAWING TITLE 戲劇院剖面圖 Playhouse Stage Section
SCALE : 1/20 For A3
DRAWING DATE 2021 / 2 / 5
PRINT DATE